


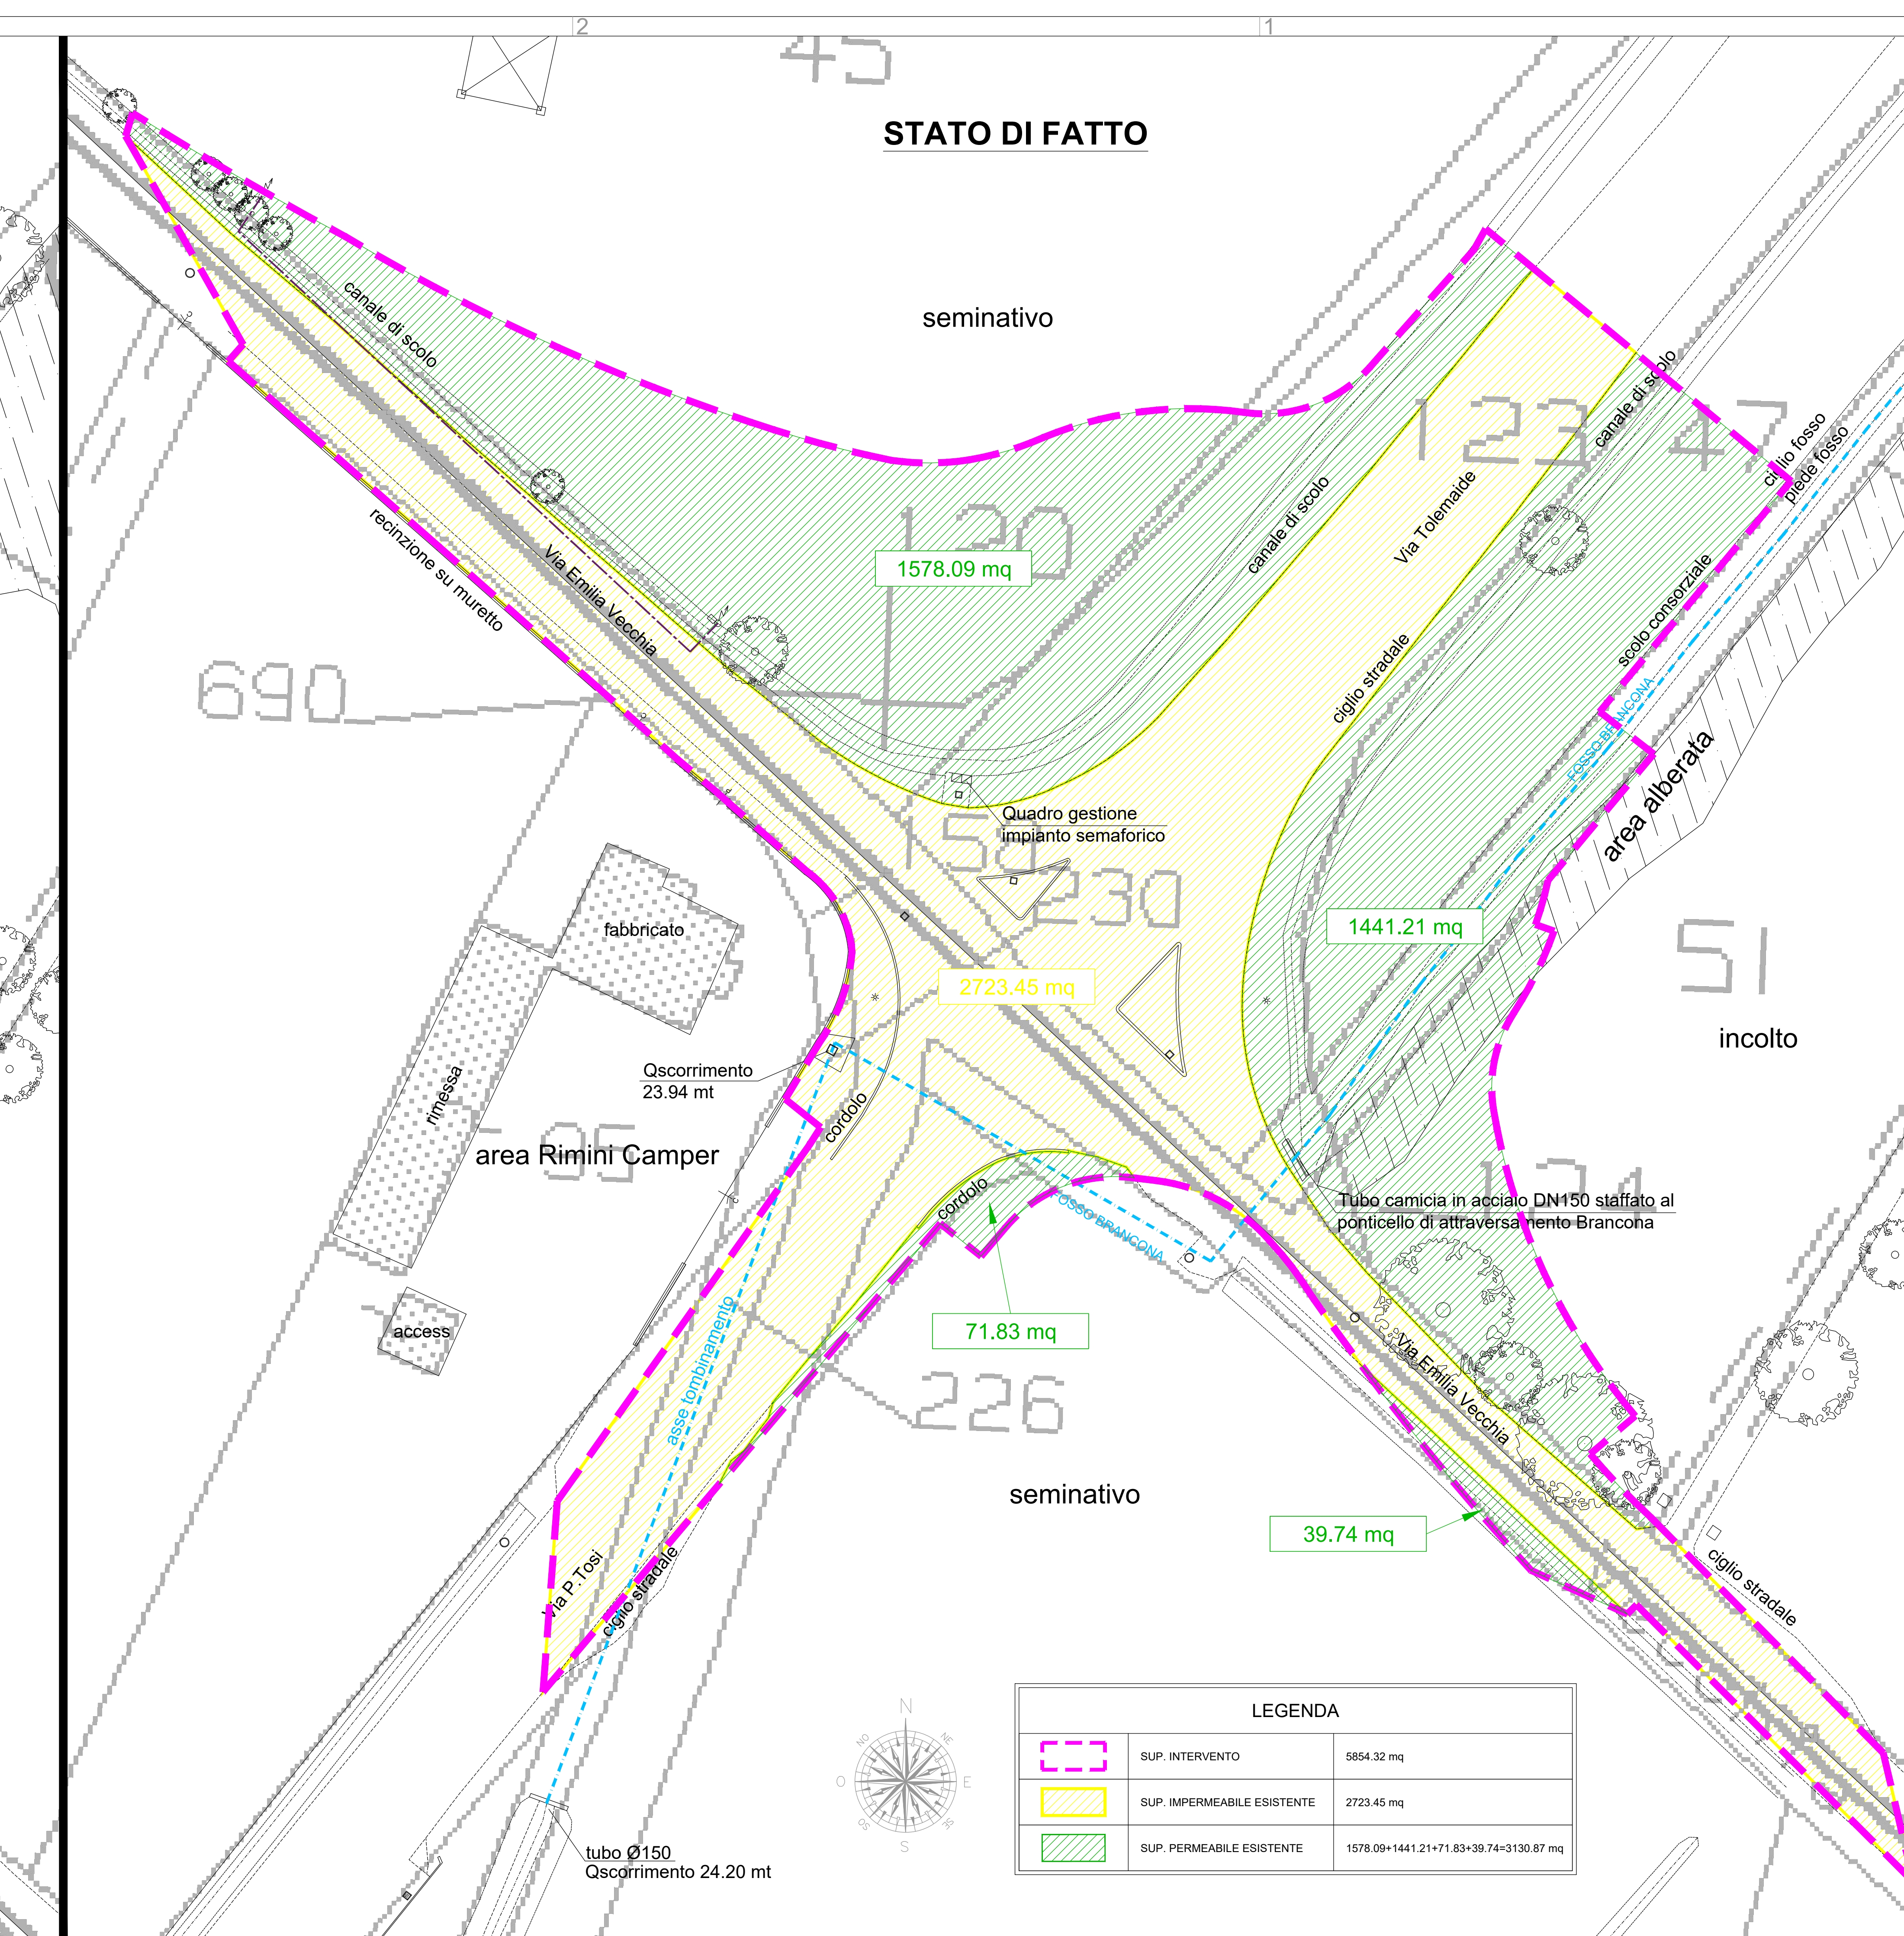

NOME FILE:  
L:\E1-Commesse\2029\28-0155-ROSTATOREA\_VGA\_TOLIMAZZINI\3-Progetti\accione\50-PD\410-200-Ter\2001-Ter\PD-33\_Area d'Interesse.dwg